


**Lageplan V1 M. 1:500** 02.06.2020 (070-19)

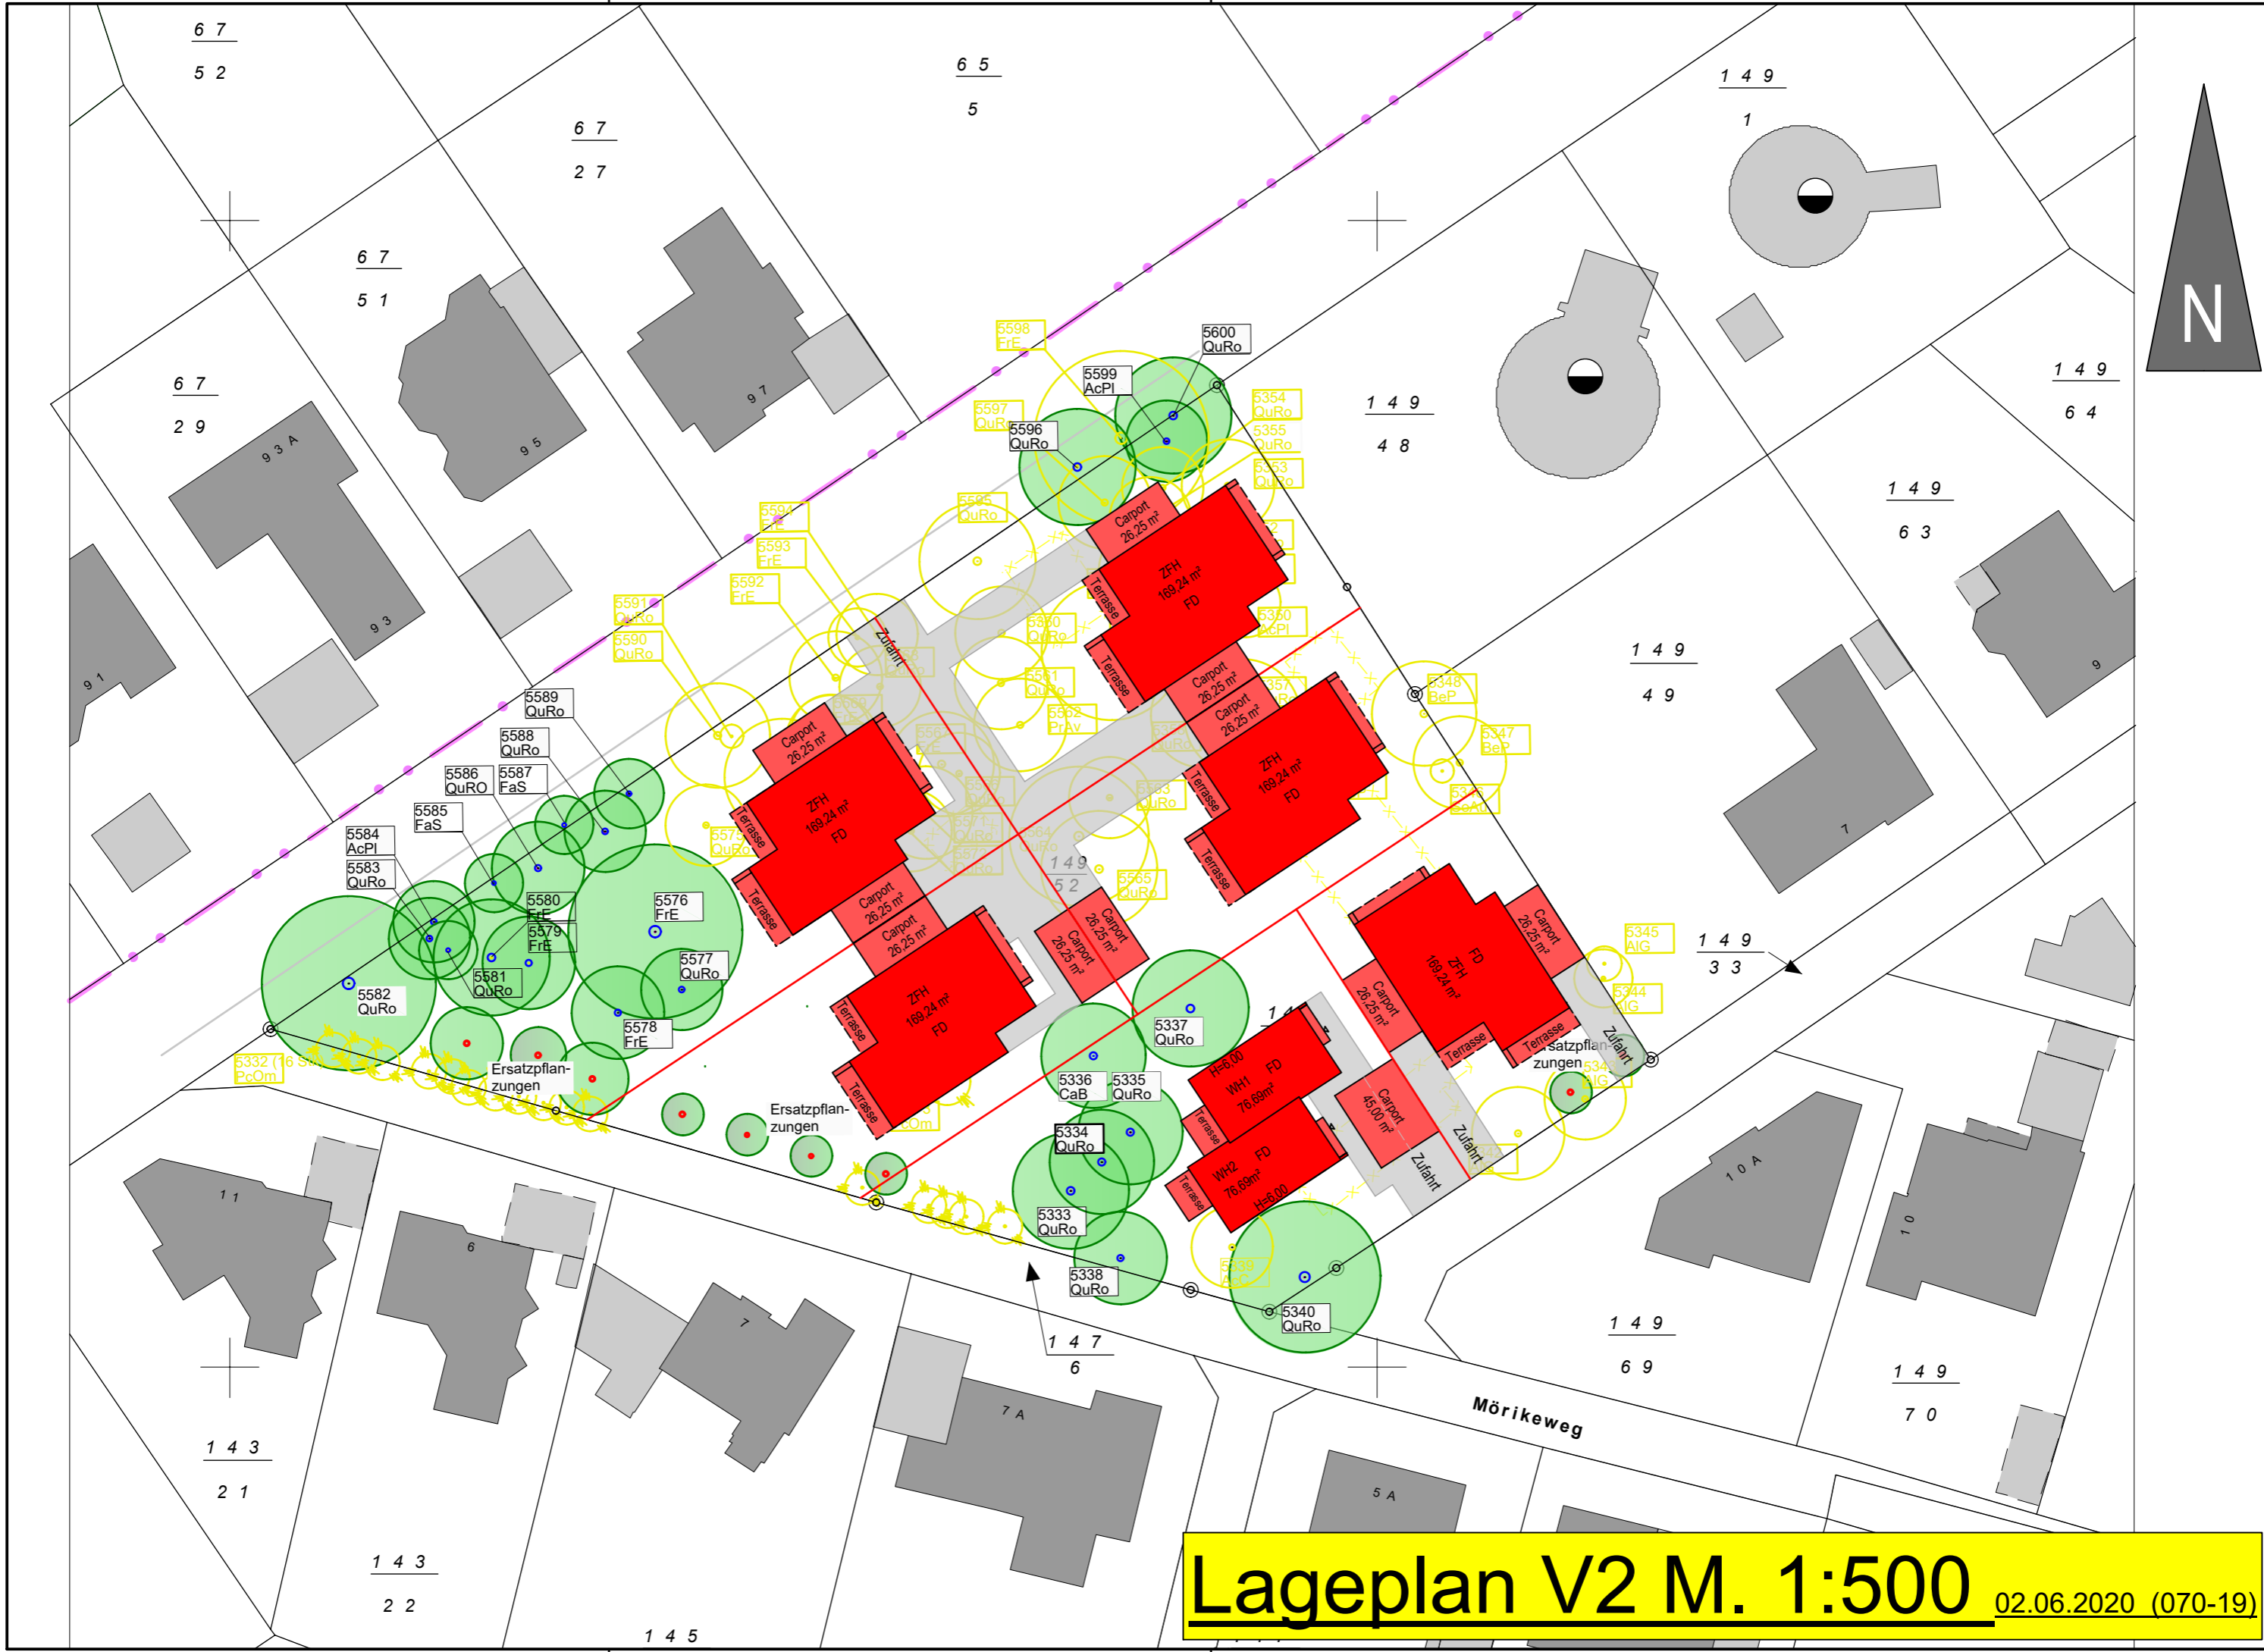

**Lageplan V2 M. 1:500** 02.06.2020 (070-19)

6 7

5 2

6 5

5

1 4 9

1

6 7

2 7

6 7

5 1

6 7

2 9

9 3 A

9 5

9 7

5598 FrE

5600 QuRo

5599 AcPI

5354 QuRo

5597 QuRo

5355 QuRo

5596 QuRo

5353 QuRo

5594 FrE

5593 FrE

5592 FrE

5591 QuRo

5590 QuRo

5589 QuRo

5588 QuRo

5586 QuRO

5587 FaS

5585 FaS

5584 AcPI

5583 QuRo

5580 FrE

5579 FrE

5582 QuRo

5581 QuRo

5576 FrE

5577 QuRo

5578 FrE

5575 QuRo

5574 QuRo

5573 QuRo

5572 QuRo

5571 QuRo

5570 QuRo

5569 QuRo

5568 QuRo

5567 QuRo

5566 QuRo

5565 QuRo

5564 QuRo

5563 QuRo

5562 QuRo

5561 QuRo

5560 QuRo

149

52

149

52

149

52

149

52

149

52

149

52

149

52

149

52

149

52

149

52

149

52

149

52

149

49

149

33

149

69

149

70

143

21

143

22

145

147

6

Mörkeweg

10 A

10

5 A

